


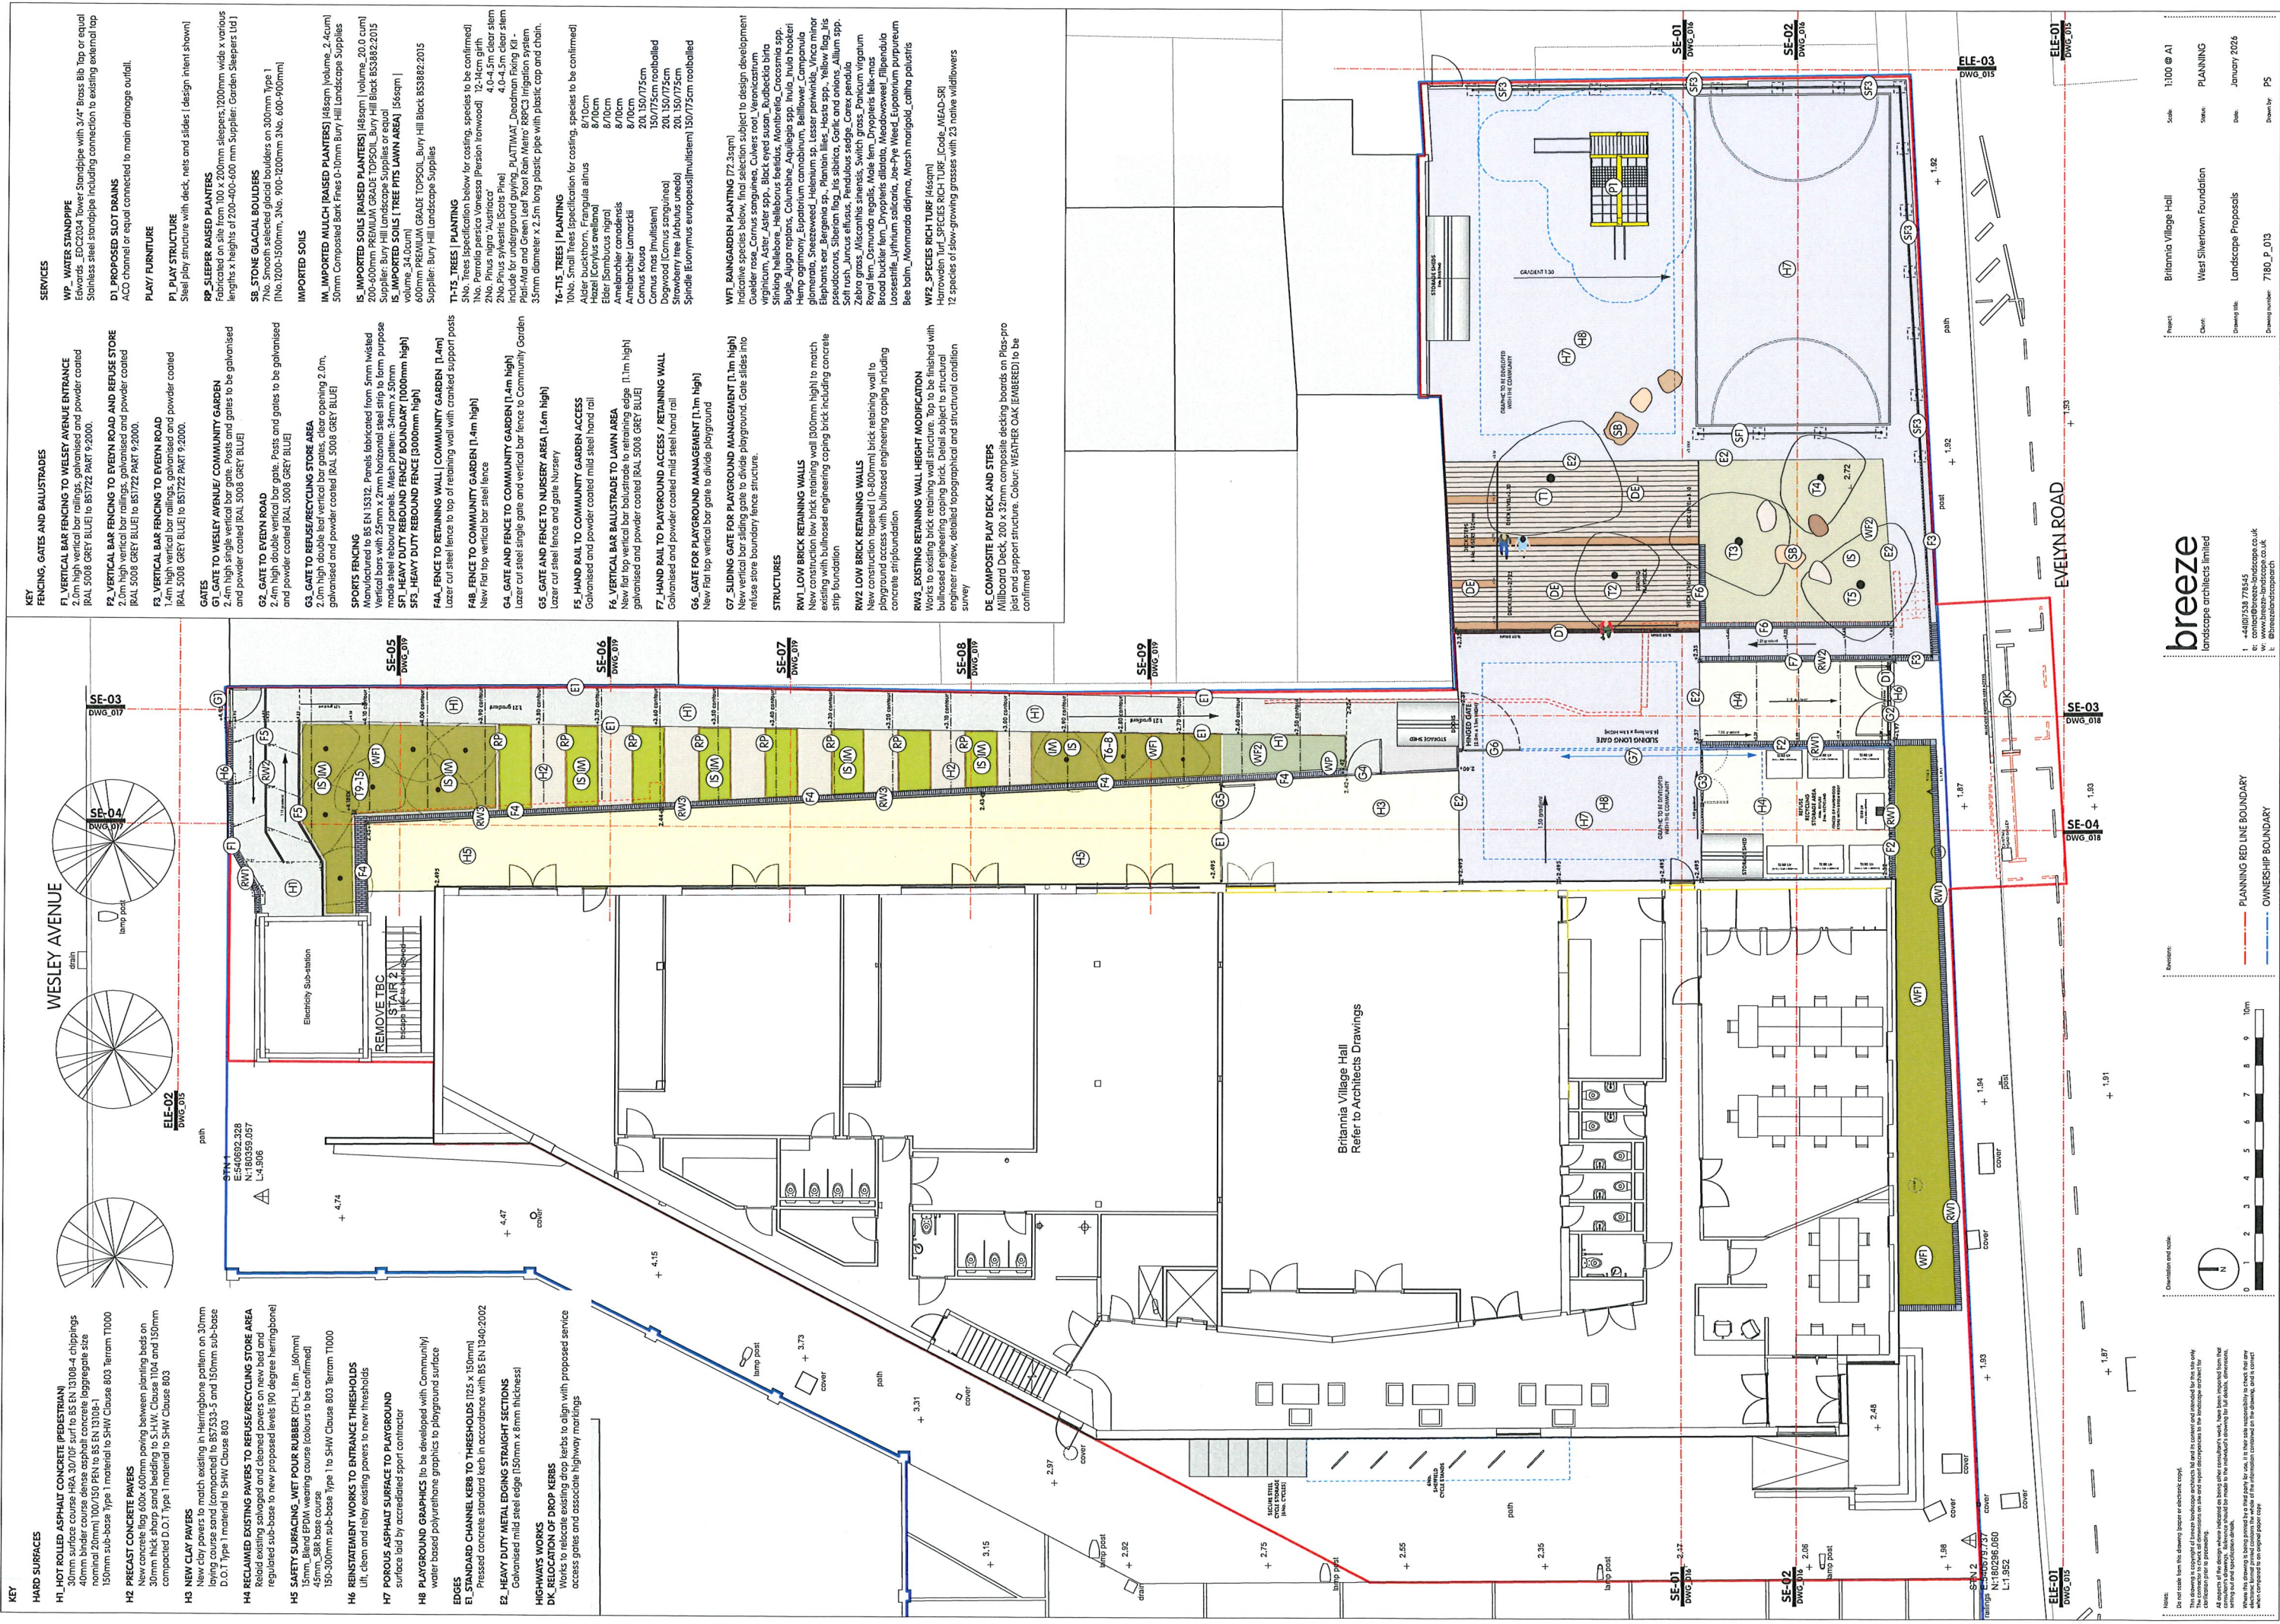

KEY

FENCING, GATES AND BALUSTRADES

F1. VERTICAL BAR FENCING TO WESLEY AVENUE ENTRANCE
2.0m high vertical bar railings, galvanised and powder coated (RAL 5008 GREY BLUE) to BS1722 PART 9:2000.

F2. VERTICAL BAR FENCING TO EVEN ROAD AND REFUSE STORE
2.0m high vertical bar railings, galvanised and powder coated (RAL 5008 GREY BLUE) to BS1722 PART 9:2000.

F3. VERTICAL BAR FENCING TO EVEN ROAD
1.4m high vertical bar railings, galvanised and powder coated (RAL 5008 GREY BLUE) to BS1722 PART 9:2000.

GATES

G1. GATE TO WESLEY AVENUE / COMMUNITY GARDEN
2.4m high single vertical bar gate, galvanised and powder coated (RAL 5008 GREY BLUE)

G2. GATE TO EVEN ROAD
2.4m high double vertical bar gate. Posts and gates to be galvanised and powder coated (RAL 5008 GREY BLUE)

G3. GATE TO REFUSE/RECYCLING STORE AREA
2.0m high double leaf vertical bar gates, clear opening 2.0m, galvanised and powder coated (RAL 5008 GREY BLUE)

SPORTS FENCING
Manufactured to BS EN 13212. Panels fabricated from 5mm welded vertical bars with 25mm x 2mm horizontal steel strips to form purpose made steel rebound panels. Mesh pattern: 34mm x 50mm

SF1. HEAVY DUTY REBOUND FENCE / BOUNDARY (1000mm high)
SF3. HEAVY DUTY REBOUND FENCE (3000mm high)

FAA. FENCE TO RETAINING WALL / COMMUNITY GARDEN (1.4m)
Laser cut steel fence to top of retaining wall with cranked support posts

FAB. FENCE TO COMMUNITY GARDEN (1.4m high)
New flat top vertical bar steel fence

G4. GATE AND FENCE TO COMMUNITY GARDEN (1.4m high)
Laser cut steel single gate and vertical bar fence to Community Garden

G5. GATE AND FENCE TO NURSERY AREA (1.5m high)
Laser cut steel fence and gate Nursery

F5. HAND RAIL TO COMMUNITY GARDEN ACCESS
Galvanised and powder coated mild steel hand rail

F6. VERTICAL BAR BALUSTRADE TO LAWN AREA
New flat top vertical bar balustrade to retaining edge (1.1m high) galvanised and powder coated (RAL 5008 GREY BLUE)

F7. HAND RAIL TO PLAYGROUND ACCESS / RETAINING WALL
Galvanised and powder coated mild steel hand rail

G6. GATE FOR PLAYGROUND MANAGEMENT (1.1m high)
New flat top vertical bar gate to divide playground

G7. SLIDING GATE FOR PLAYGROUND MANAGEMENT (1.1m high)
New vertical bar sliding gate to divide playground. Gate slides into refuse store boundary fence structure.

STRUCTURES

RW1. LOW BRICK RETAINING WALLS
New construction low brick retaining wall (300mm high) to match existing with bulbous engineering coping brick including concrete strip foundation

RW2. LOW BRICK RETAINING WALLS
New construction tapered (0-500mm) brick retaining wall to playground access with bulbous engineering coping including concrete strip foundation

RW3. EXISTING RETAINING WALL HEIGHT MODIFICATION
Works to existing brick retaining wall structure. Top to be finished with bulbous engineering coping brick. Detail subject to structural engineer review, detailed topographical and structural condition survey

DE. COMPOSITE PLAY DECK AND STEPS
Millboard Deck, 200 x 32mm composite decking boards on Plas-pro joist and support structure. Colour: WEATHER OAK (EMBERED) to be confirmed

W1. RAIN GARDEN PLANTING (T2 3scm)
Indicative species below, final selection subject to design development
Gaulther rose, Cornus sanguinea, Cylindropuntia, Veronicastrum virginicum, Aster spp., Black eyed susan, Rudbeckia hirta
Sinking hellebore, Helleborus foetidus, Monarda, Crocosmia spp.
Bugle, Ajuga reptans, Columbine, Aquilegia spp., Inula hula hookii
Hemp agrimony, Eupatorium cannabinum, Bellflower, Campanula glomerata, Shetland, Helianthus sp., Lesser periwinkle, Vinca minor
Pinks, Geranium spp., Hebe spp., Yellow flag, Iris pseudacorus, Silybum maritimum, Galium aparine, Allium spp.
Soft rush, Juncus effusus, Pendulous sedge, Carex pendula
Zebra grass, Miscanthus sinensis, Switch grass, Panicum virgatum
Royal fern, Osmunda regalis, Male fern, Dryopteris filix-mas
Broad buckler fern, Dryopteris dilatata, Meadowsweet, Filipendula ulmaria, Lythium salicaria, Joe-Pye Weed, Eupatorium purpureum
Bee balm, Monarda didyma, Marsh marigold, Calluna palustris

W2. SPECIES RICH TURF (14scm)
New sown turf, SPECIES RICH TURF (Grade: MEAD-58)
T2 species or slow-growing grasses with 23 native wildflowers

W1. WATER STANDPIPE
Edwards. EDC2034 Tower Standpipe with 3/4" Brass Bib, Top or equal Stainless steel Standpipe including connection to existing external tap

D1. PROPOSED SLOT DRAINS
ACO channel or equal connected to main drainage outfall.

PLAY FURNITURE

P1. PLAY STRUCTURE
Steel play structure with deck, nets and slides (design intent shown)

RP. SLEEPER RAISED PLANTERS
Fabricated on site from 100 x 200mm sleepers, 1200mm wide x various lengths x heights of 200-400-600 mm Supplier: Garden Sleepers Ltd.)

SS. STONE GLACIAL BOUNDERS
No. Smooth selected glacial boulders on 300mm Type 1 (No. 1200-1500mm, 3No. 900-1200mm 3No. 600-900mm)

IMPORTED SOILS

IA. IMPORTED MULCH (RAISED PLANTERS) (48scm) (volume 2.4cum)
50mm Composted Bark Fines 0-10mm Bury Hill Landscape Supplies

IS. IMPORTED SOILS (RAISED PLANTERS) (48scm) (volume 2.0 cum)
200-600mm PREMIUM GRADE TOPSOIL, Bury Hill Black BS3882:2015 Supplier: Bury Hill Landscape Supplies or equal

IS. IMPORTED SOILS (TREE PITS LAWN AREA) (56scm)
200-600mm PREMIUM GRADE TOPSOIL, Bury Hill Black BS3882:2015 Supplier: Bury Hill Landscape Supplies

T1-T5. TREES | PLANTING
SNo. Trees specification below for costing, species to be confirmed)
SNo. Potted persica Vanessa Persson Ironwood 12-14cm girth
SNo. Pinus sylvestris (Scale Pine) 4.0-4.5m clear stem
SNo. Pinus nigra 'Austriaca' 4.0-4.5m clear stem
SNo. Pinus nigra 'Austriaca' 4.0-4.5m clear stem
35mm diameter x 2.5m long piping pipe with plastic cap and drain.

T6-T12. TREES | PLANTING
SNo. Small Trees specification for costing, species to be confirmed)
Alder buckthorn, Frangula alnus 8/10cm
Hazel (Corylus avellana) 8/10cm
Elder (Sambucus nigra) 8/10cm
Amenchler canadensis 8/10cm
Amenchler canadensis 8/10cm
Cornus mas (Multistem) 200 150/175cm
Dogwood (Cornus sanguinea) 200 150/175cm
Strawberry tree (Arbutus unedo) 200 150/175cm
Spindle (Euonymus europaeus) 150/175cm roolballed

W1. WATER STANDPIPE
Edwards. EDC2034 Tower Standpipe with 3/4" Brass Bib, Top or equal Stainless steel Standpipe including connection to existing external tap

D1. PROPOSED SLOT DRAINS
ACO channel or equal connected to main drainage outfall.

PLAY FURNITURE

P1. PLAY STRUCTURE
Steel play structure with deck, nets and slides (design intent shown)

RP. SLEEPER RAISED PLANTERS
Fabricated on site from 100 x 200mm sleepers, 1200mm wide x various lengths x heights of 200-400-600 mm Supplier: Garden Sleepers Ltd.)

SS. STONE GLACIAL BOUNDERS
No. Smooth selected glacial boulders on 300mm Type 1 (No. 1200-1500mm, 3No. 900-1200mm 3No. 600-900mm)

IMPORTED SOILS

IA. IMPORTED MULCH (RAISED PLANTERS) (48scm) (volume 2.4cum)
50mm Composted Bark Fines 0-10mm Bury Hill Landscape Supplies

IS. IMPORTED SOILS (RAISED PLANTERS) (48scm) (volume 2.0 cum)
200-600mm PREMIUM GRADE TOPSOIL, Bury Hill Black BS3882:2015 Supplier: Bury Hill Landscape Supplies or equal

IS. IMPORTED SOILS (TREE PITS LAWN AREA) (56scm)
200-600mm PREMIUM GRADE TOPSOIL, Bury Hill Black BS3882:2015 Supplier: Bury Hill Landscape Supplies

T1-T5. TREES | PLANTING
SNo. Trees specification below for costing, species to be confirmed)
SNo. Potted persica Vanessa Persson Ironwood 12-14cm girth
SNo. Pinus sylvestris (Scale Pine) 4.0-4.5m clear stem
SNo. Pinus nigra 'Austriaca' 4.0-4.5m clear stem
SNo. Pinus nigra 'Austriaca' 4.0-4.5m clear stem
35mm diameter x 2.5m long piping pipe with plastic cap and drain.

T6-T12. TREES | PLANTING
SNo. Small Trees specification for costing, species to be confirmed)
Alder buckthorn, Frangula alnus 8/10cm
Hazel (Corylus avellana) 8/10cm
Elder (Sambucus nigra) 8/10cm
Amenchler canadensis 8/10cm
Amenchler canadensis 8/10cm
Cornus mas (Multistem) 200 150/175cm
Dogwood (Cornus sanguinea) 200 150/175cm